



LOS

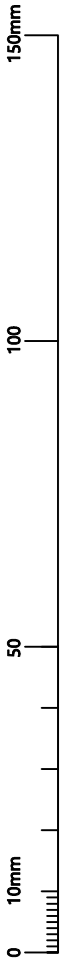

REVISION				BY
NO.	DESCRIPTION	DATE	DESIGN	
			DRAWN	
			CHECKED	
			APPROVED	

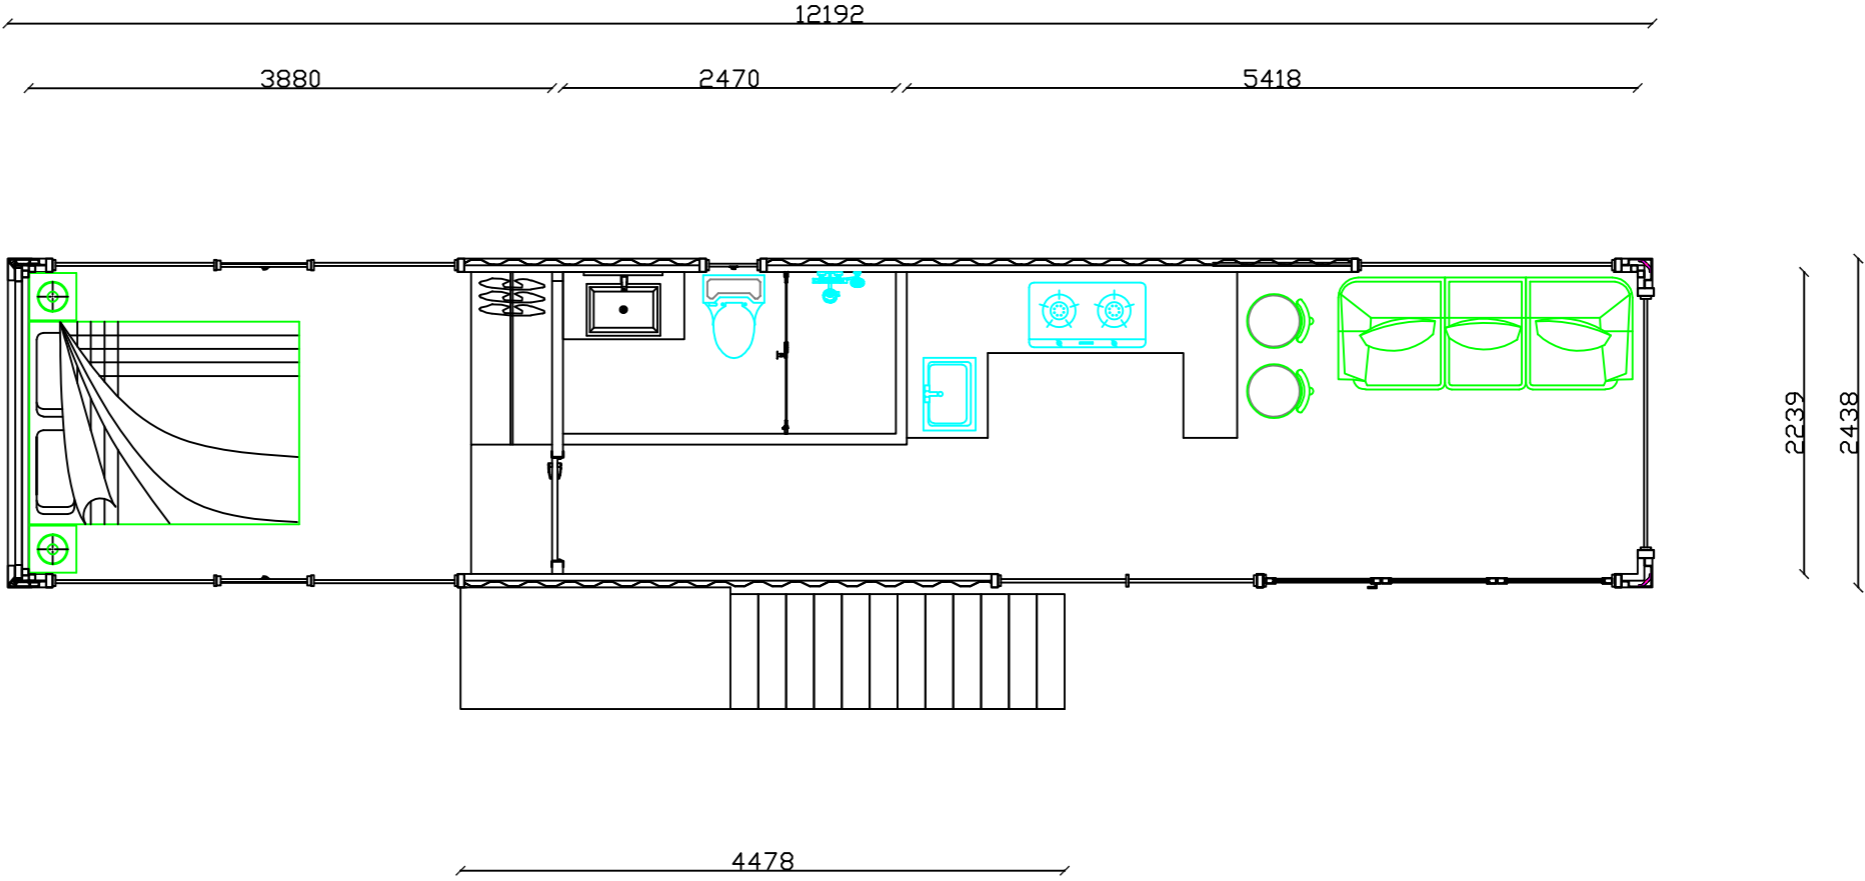

LAXLEY.COM
Container House

TITLE				
Address:				
LOS				
STATUS				
SCALE 1:100	PLOT DATE	FILE	SHEET 001	REVISION