


NZL-FIRSTFLOOR


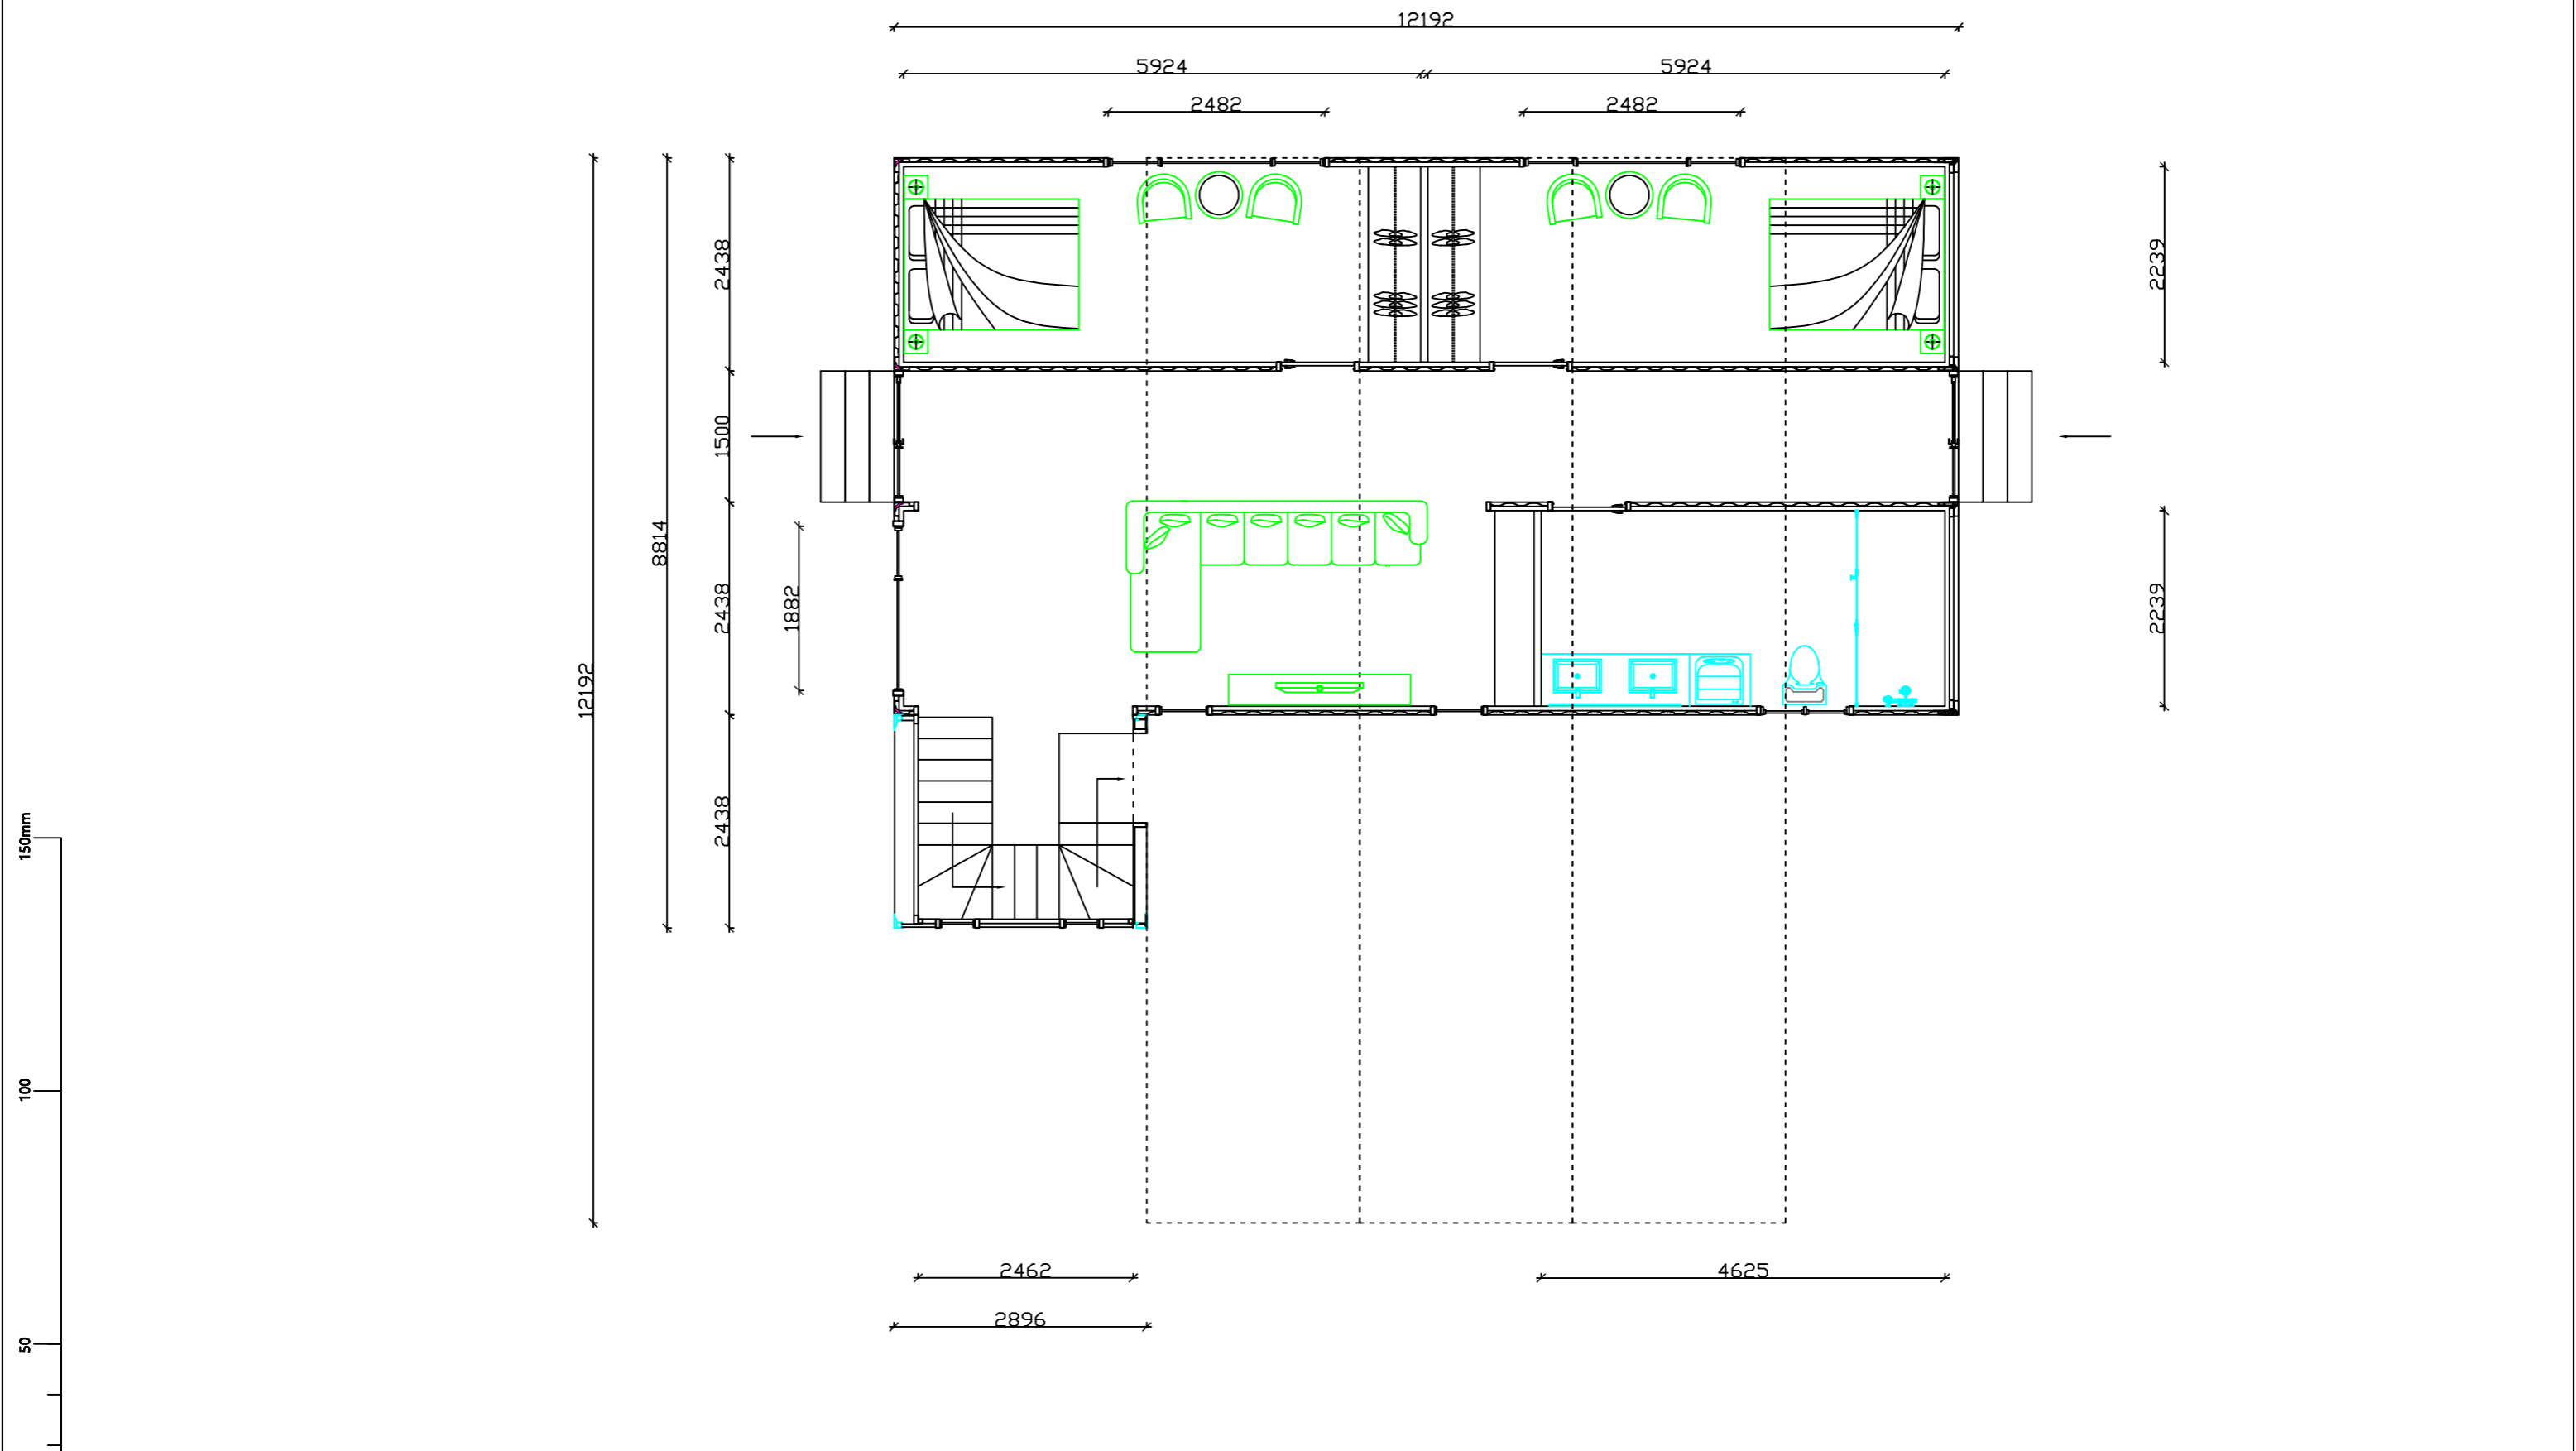


REVISION		DATE	DESIGN	BY
NO.	DESCRIPTION		DRAWN	
			CHECKED	
			APPROVED	



TITLE				
Address:				
NZL-FIRSTFLOOR				
STATUS				
SCALE 1:100	PLOT DATE	FILE	SHEET 001	REVISION

NZL-SECONDFLOOR

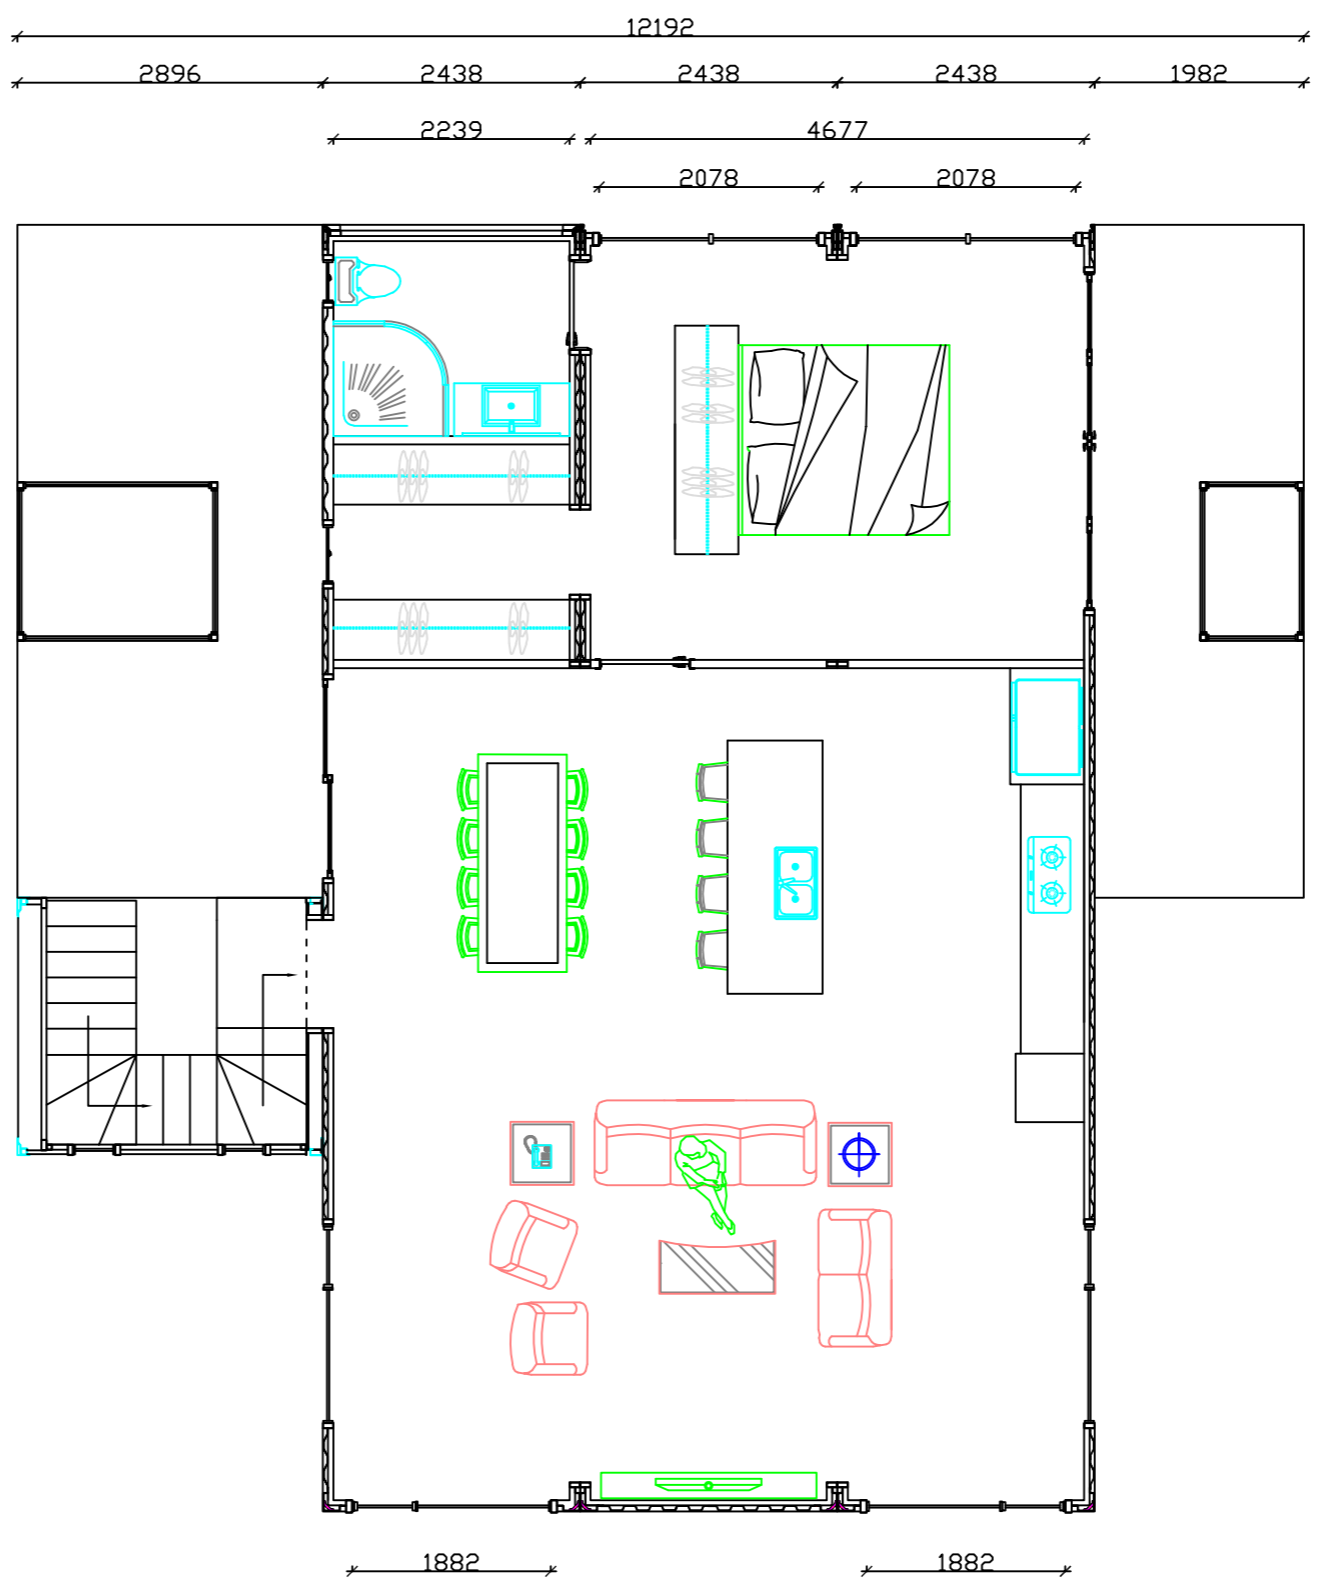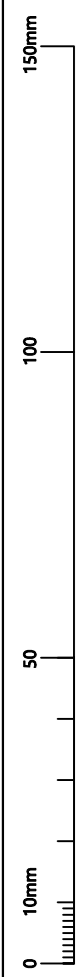

REVISION		DATE	DESIGN	BY
NO.	DESCRIPTION		DRAWN	
			CHECKED	
			APPROVED	



TITLE				
Address:				
NZL-SECONDFLOOR				
STATUS				
SCALE 1:100	PLOT DATE	FILE	SHEET 002	REVISION