


TREE

6058

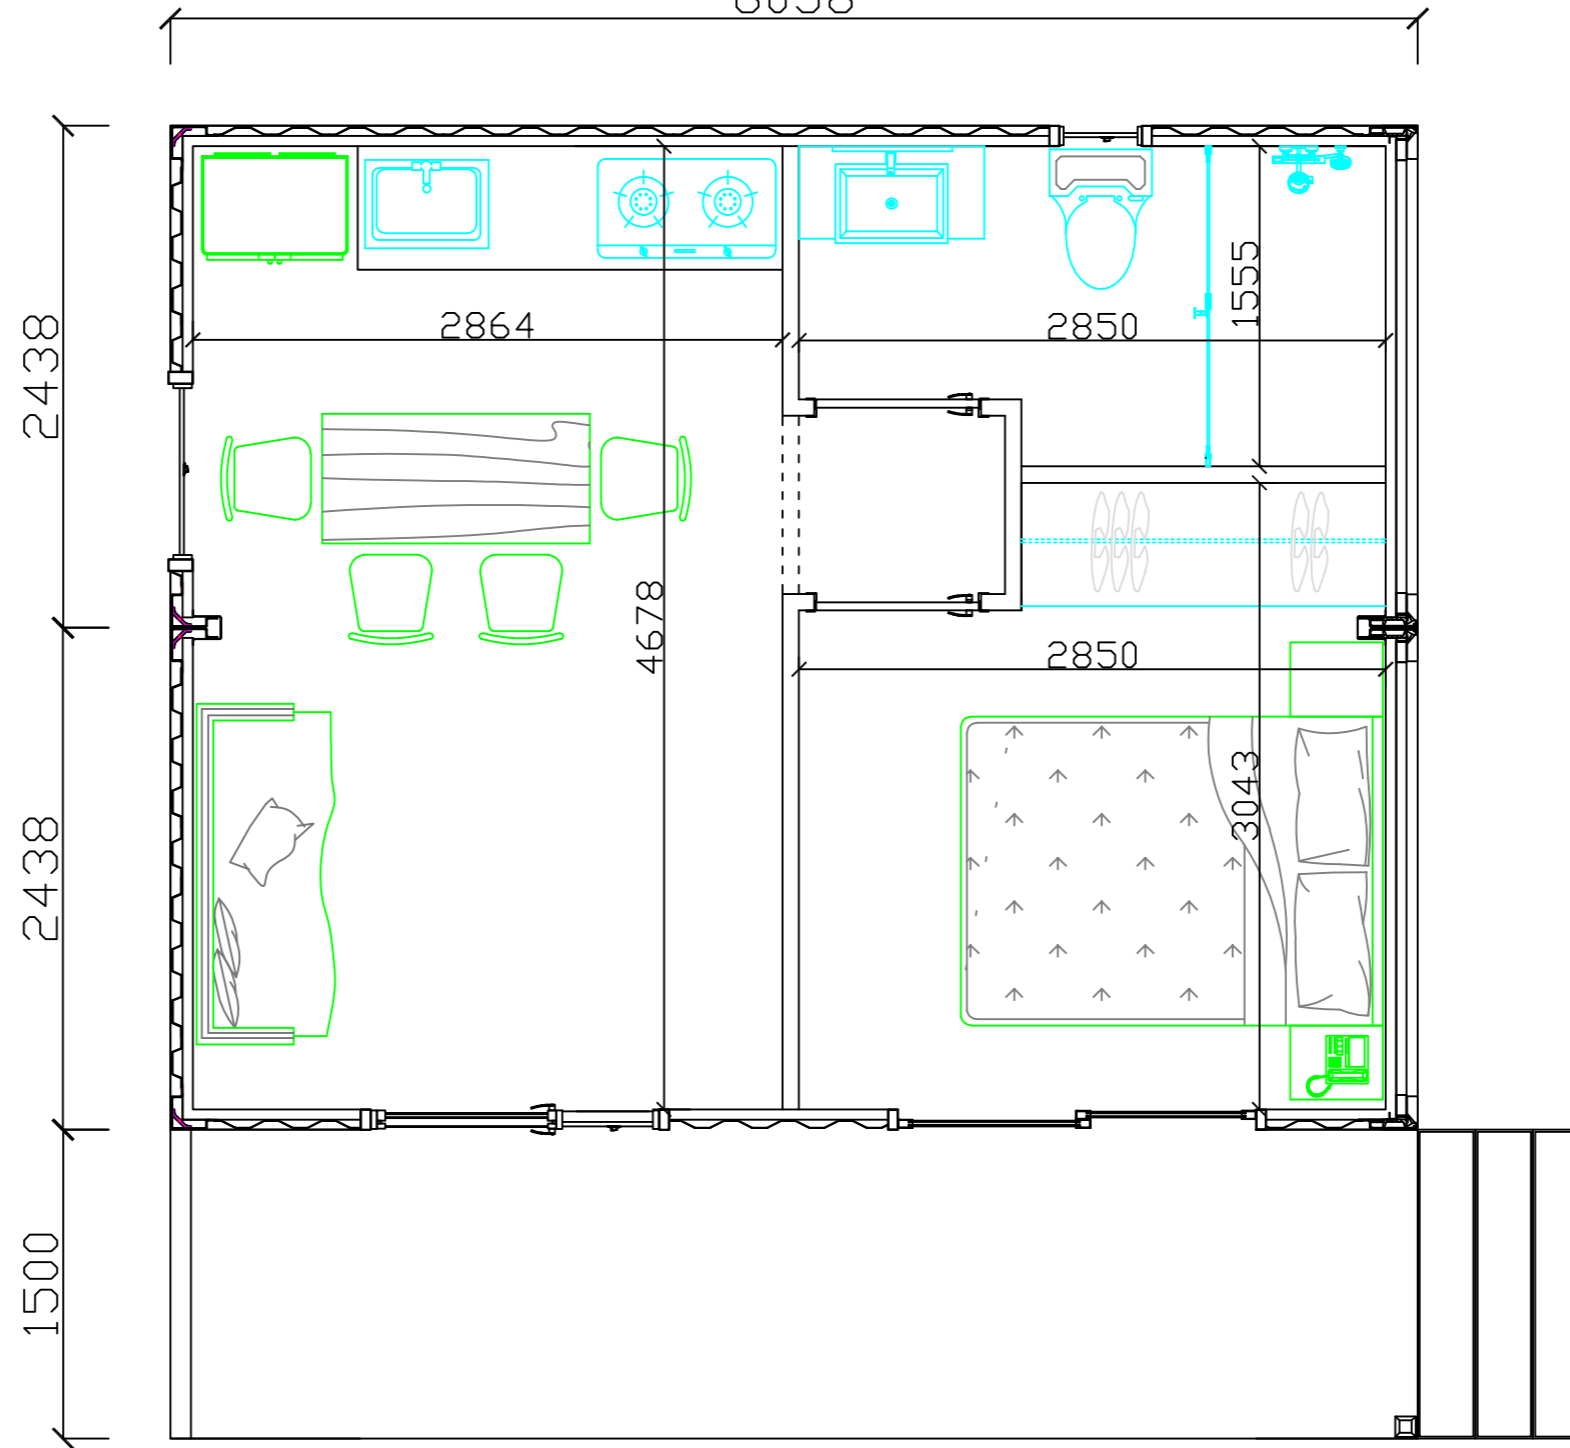

REVISION			
NO.	DESCRIPTION	DATE	BY
			DESIGN
			DRAWN
			CHECKED
			APPROVED



TITLE				
Address:				
TREE				
STATUS				
SCALE 1:100	PLOT DATE	FILE	SHEET 001	REVISION