



MS-01

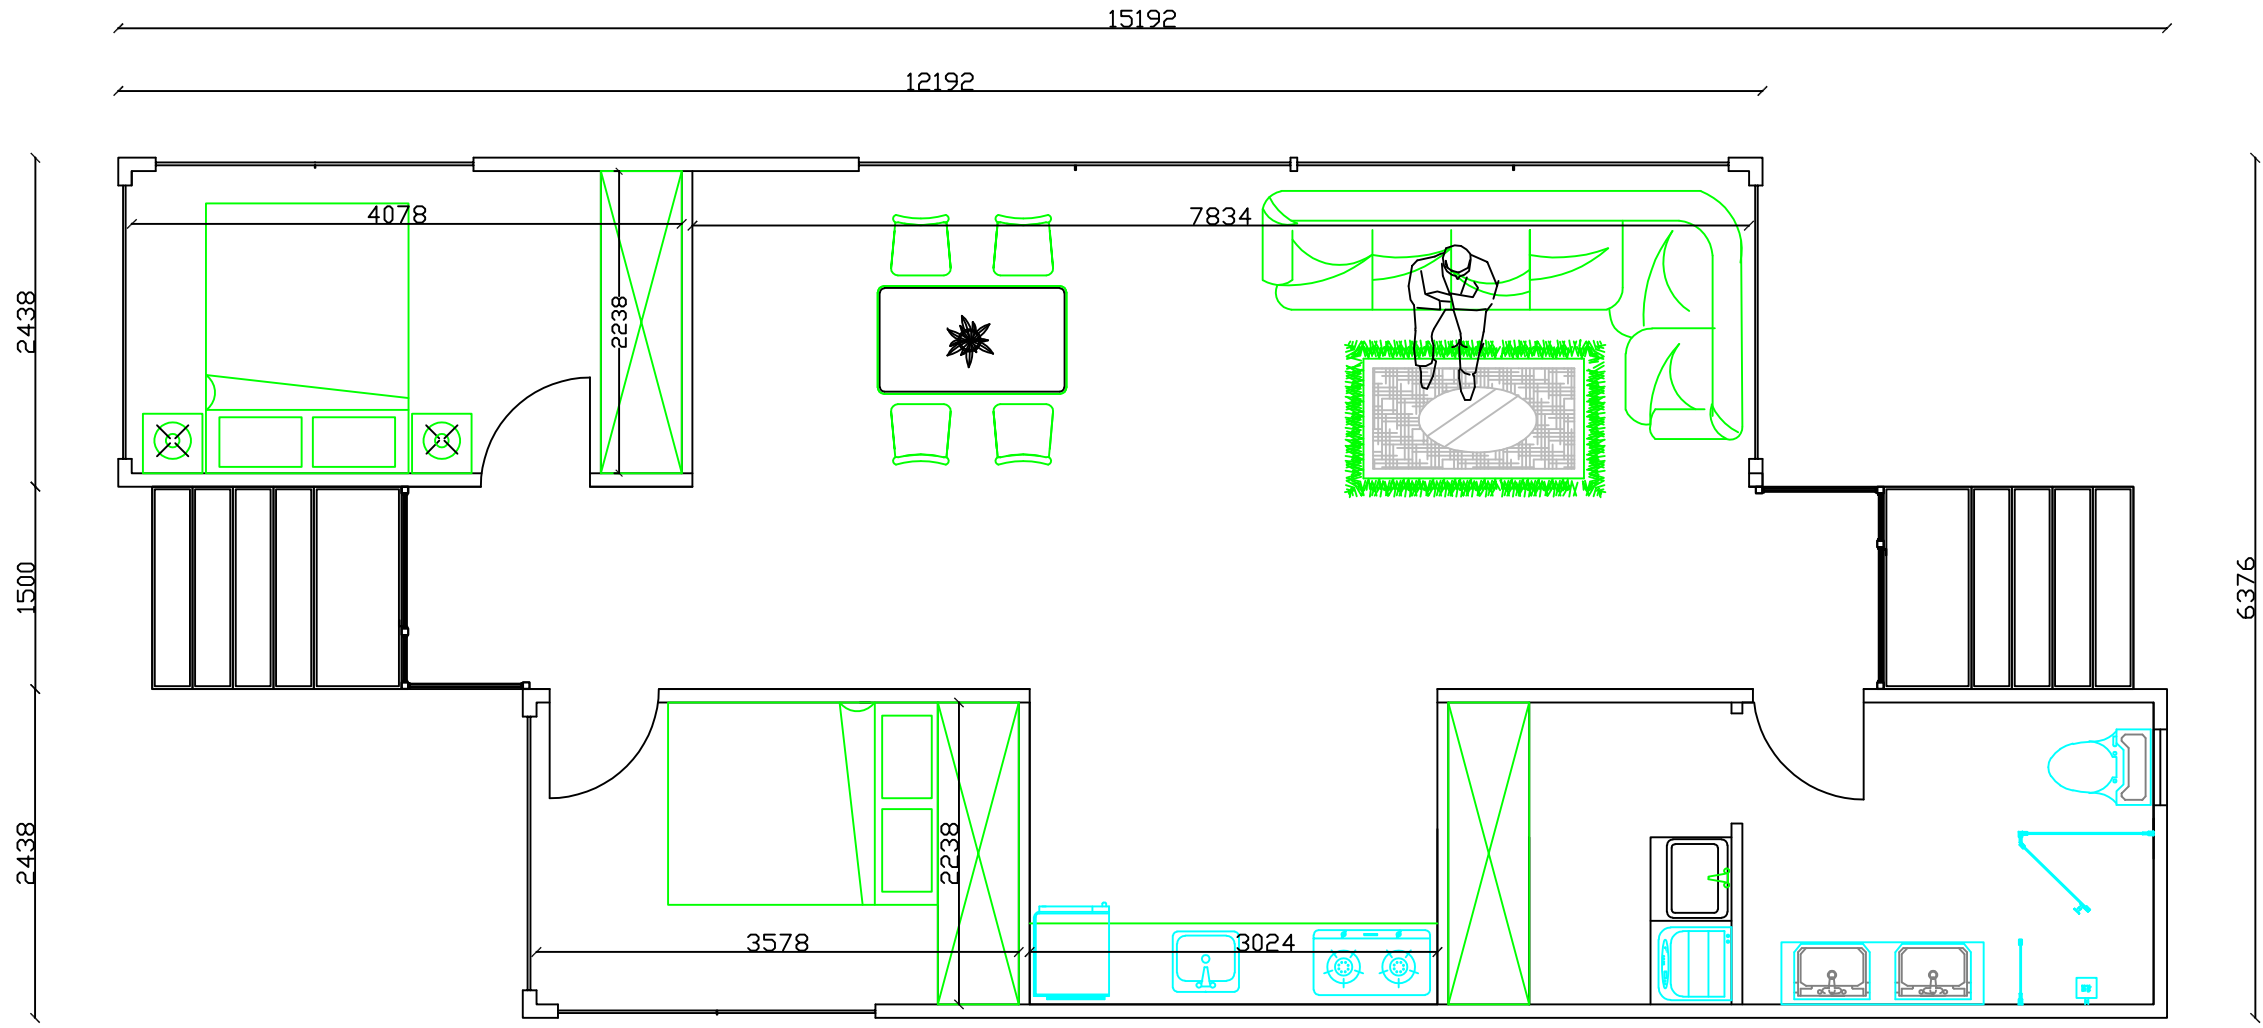

REVISION		DATE	DESIGN	BY
NO.	DESCRIPTION		DRAWN	
			CHECKED	
			APPROVED	

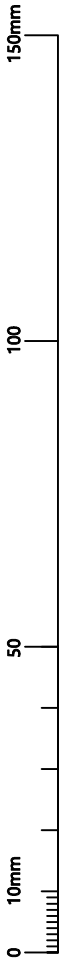

TITLE				
Address:				
MS-01				
STATUS				
SCALE 1:100	PLOT DATE	FILE	SHEET 001	REVISION