



AM-FIRSTFLOOR


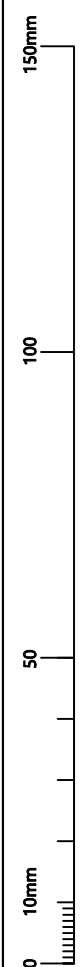


REVISION			
NO.	DESCRIPTION	DATE	BY
			DESIGN
			DRAWN
			CHECKED
			APPROVED

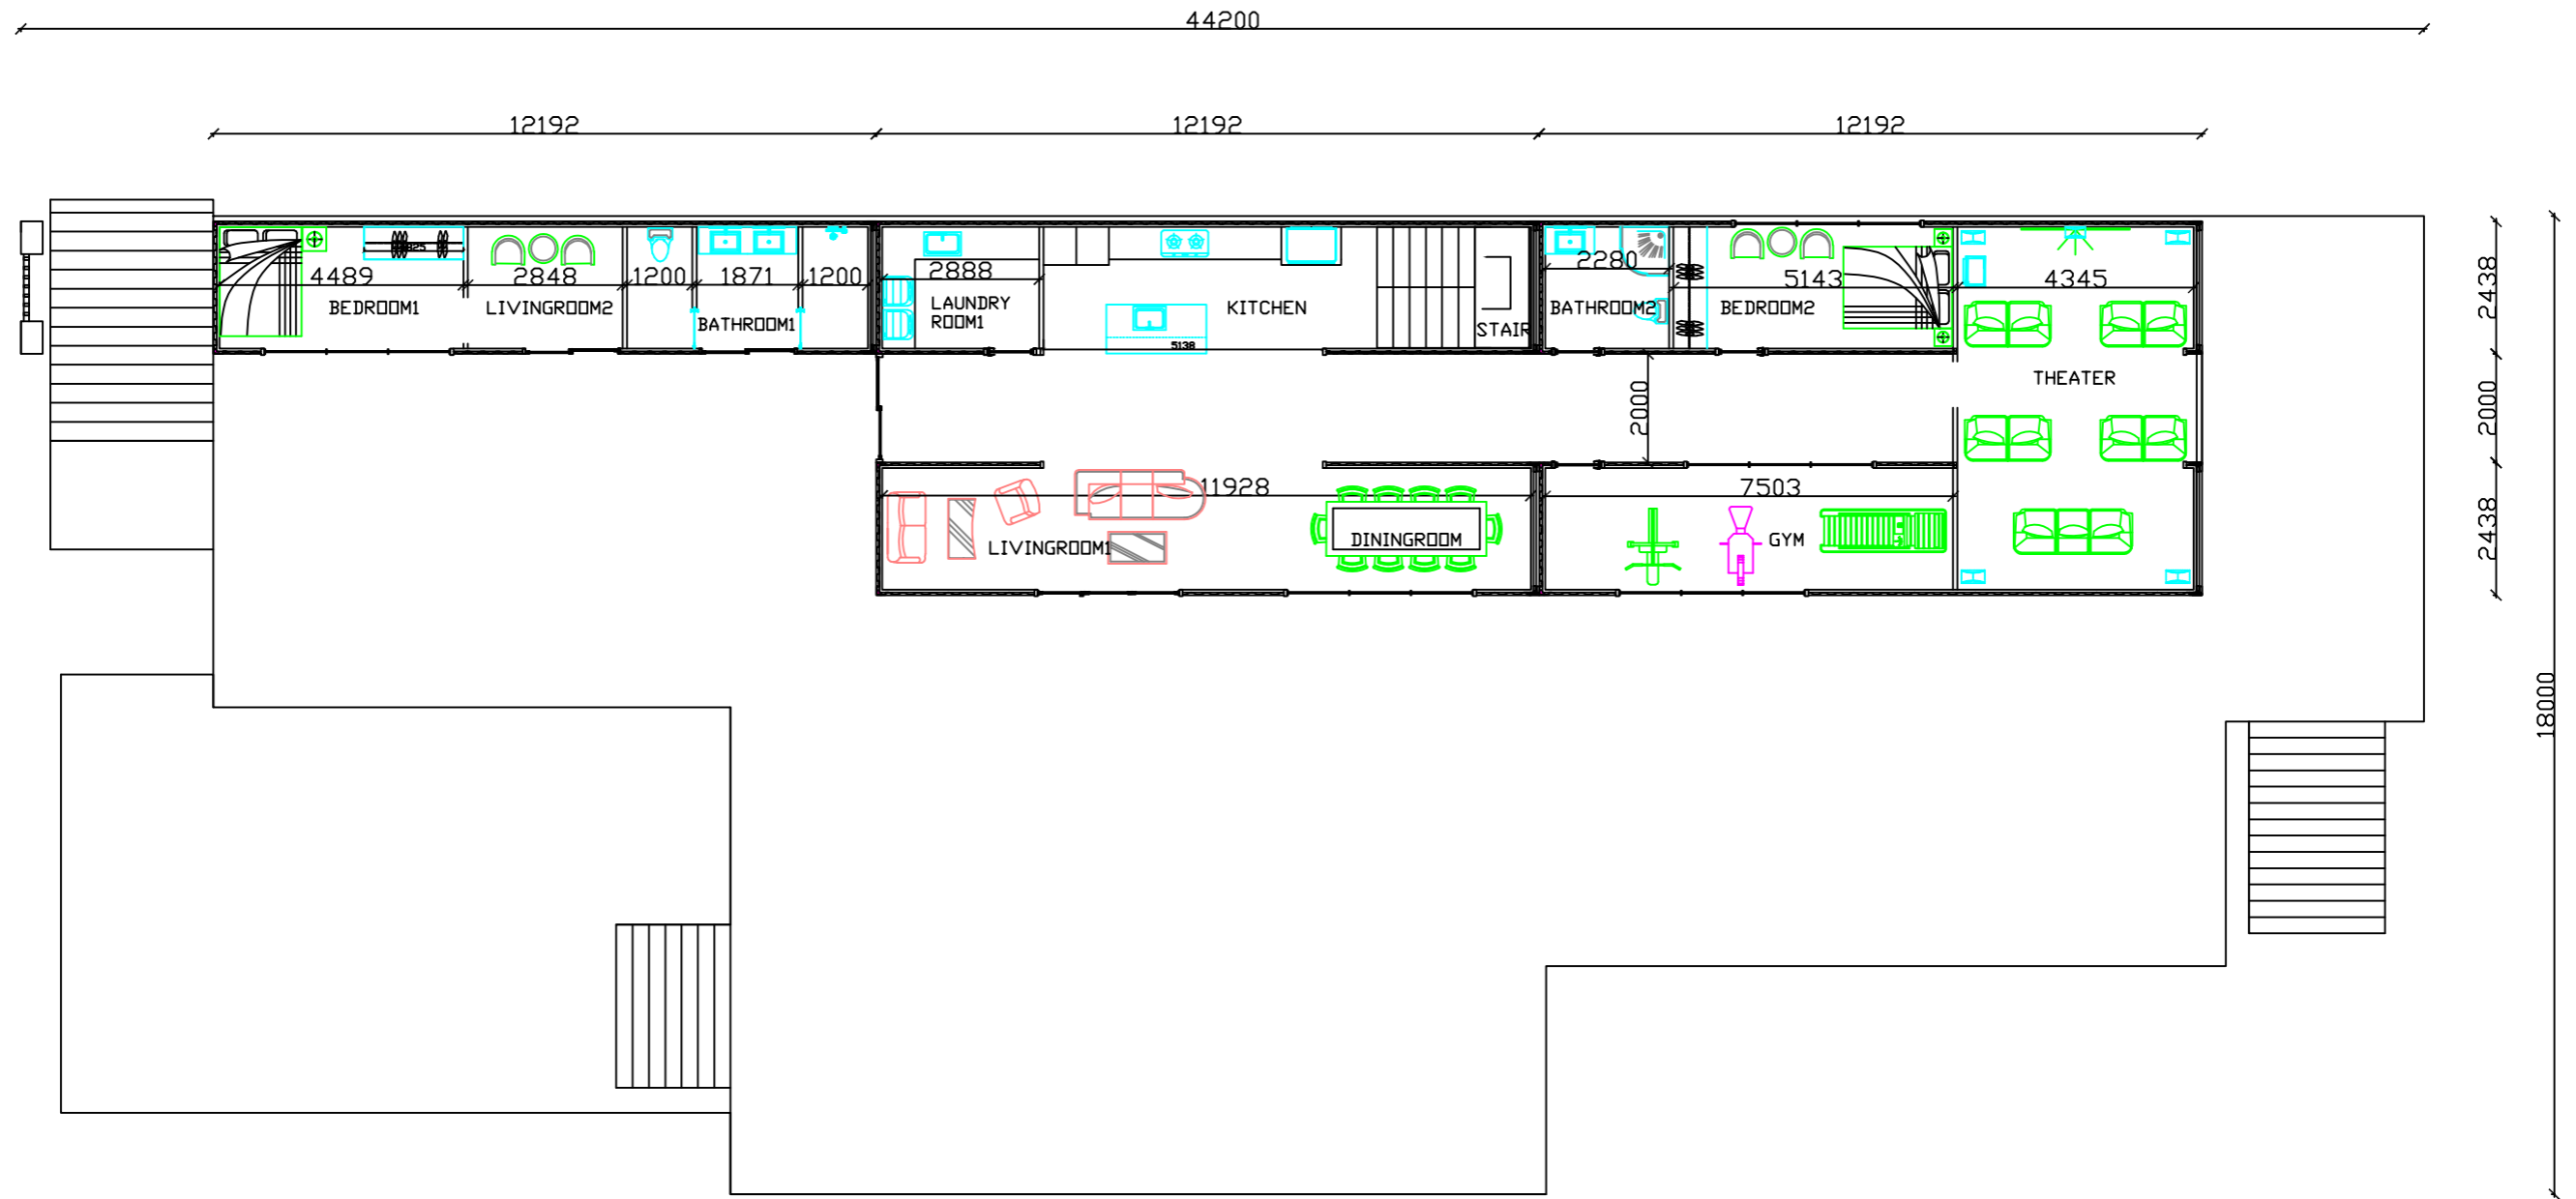

TITLE				
Address:				
AM-FIRSTFLOOR				
STATUS				
SCALE 1:100	PLOT DATE	FILE	SHEET 001	REVISION

AM-SECONDFLOOR

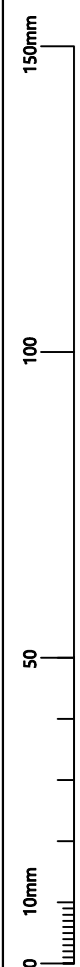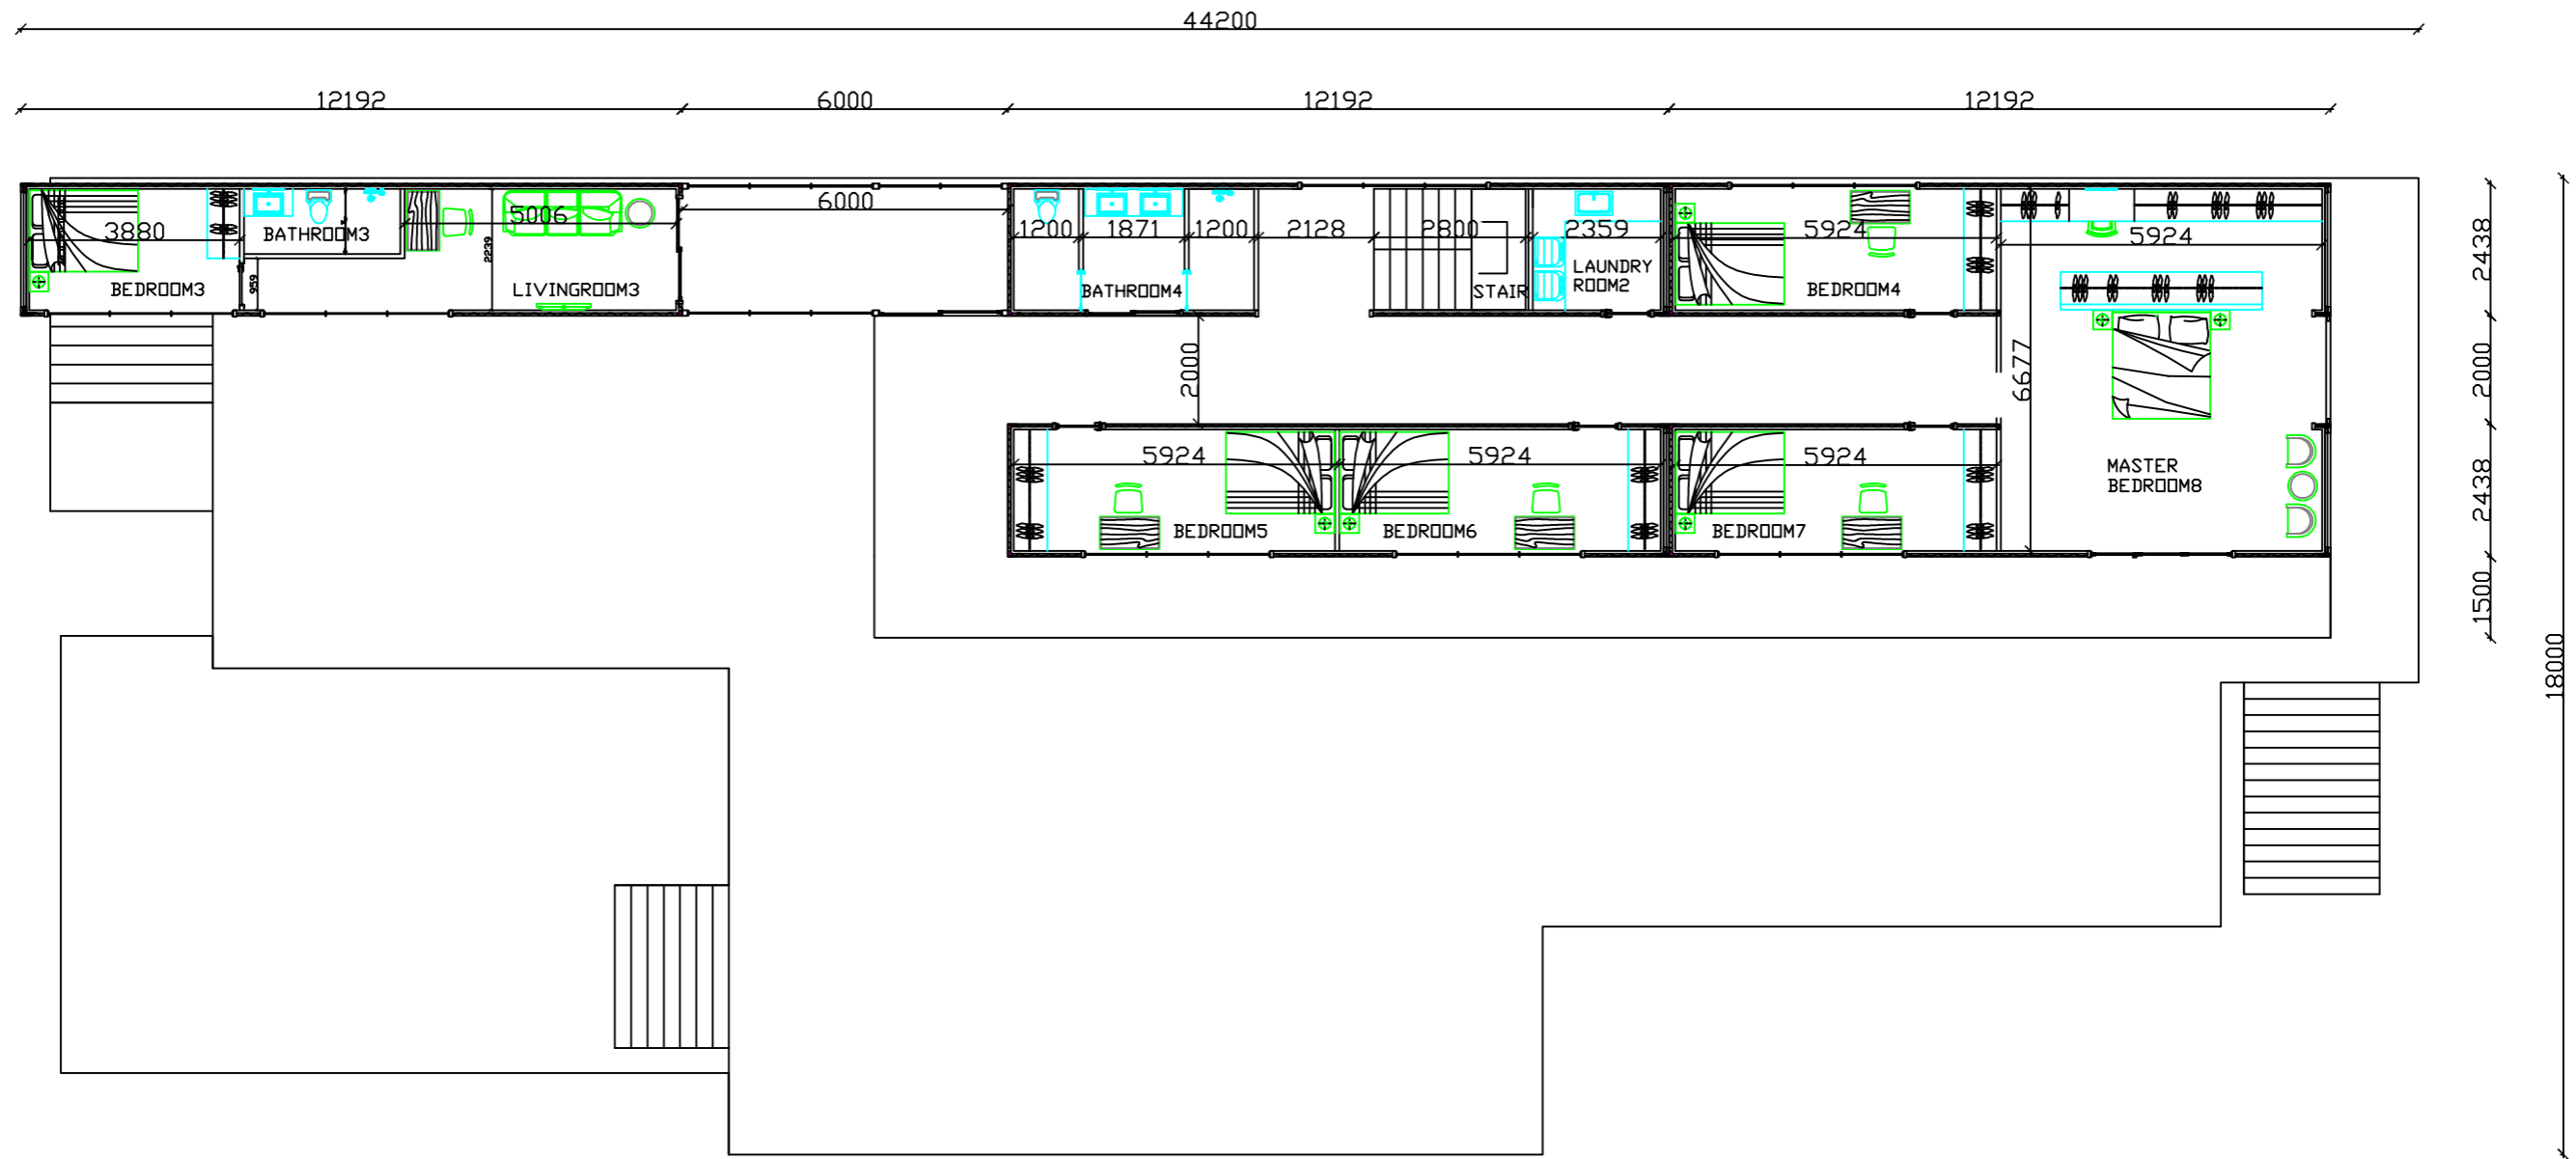

REVISION		DATE	DESIGN	BY
NO.	DESCRIPTION		DRAWN	
			CHECKED	
			APPROVED	



TITLE				
Address:				
AM-SECONDFLOOR				
STATUS				
SCALE 1:100	PLOT DATE	FILE	SHEET 002	REVISION